

CONDOMINIUM INTERIOR RENOVATION

185 ROBINSON STREET, OAKVILLE, ONTARIO, L6J 7P6


JANUARY 2023



PROPOSED LOBBY




PROPOSED PARKING GARAGE LOBBY

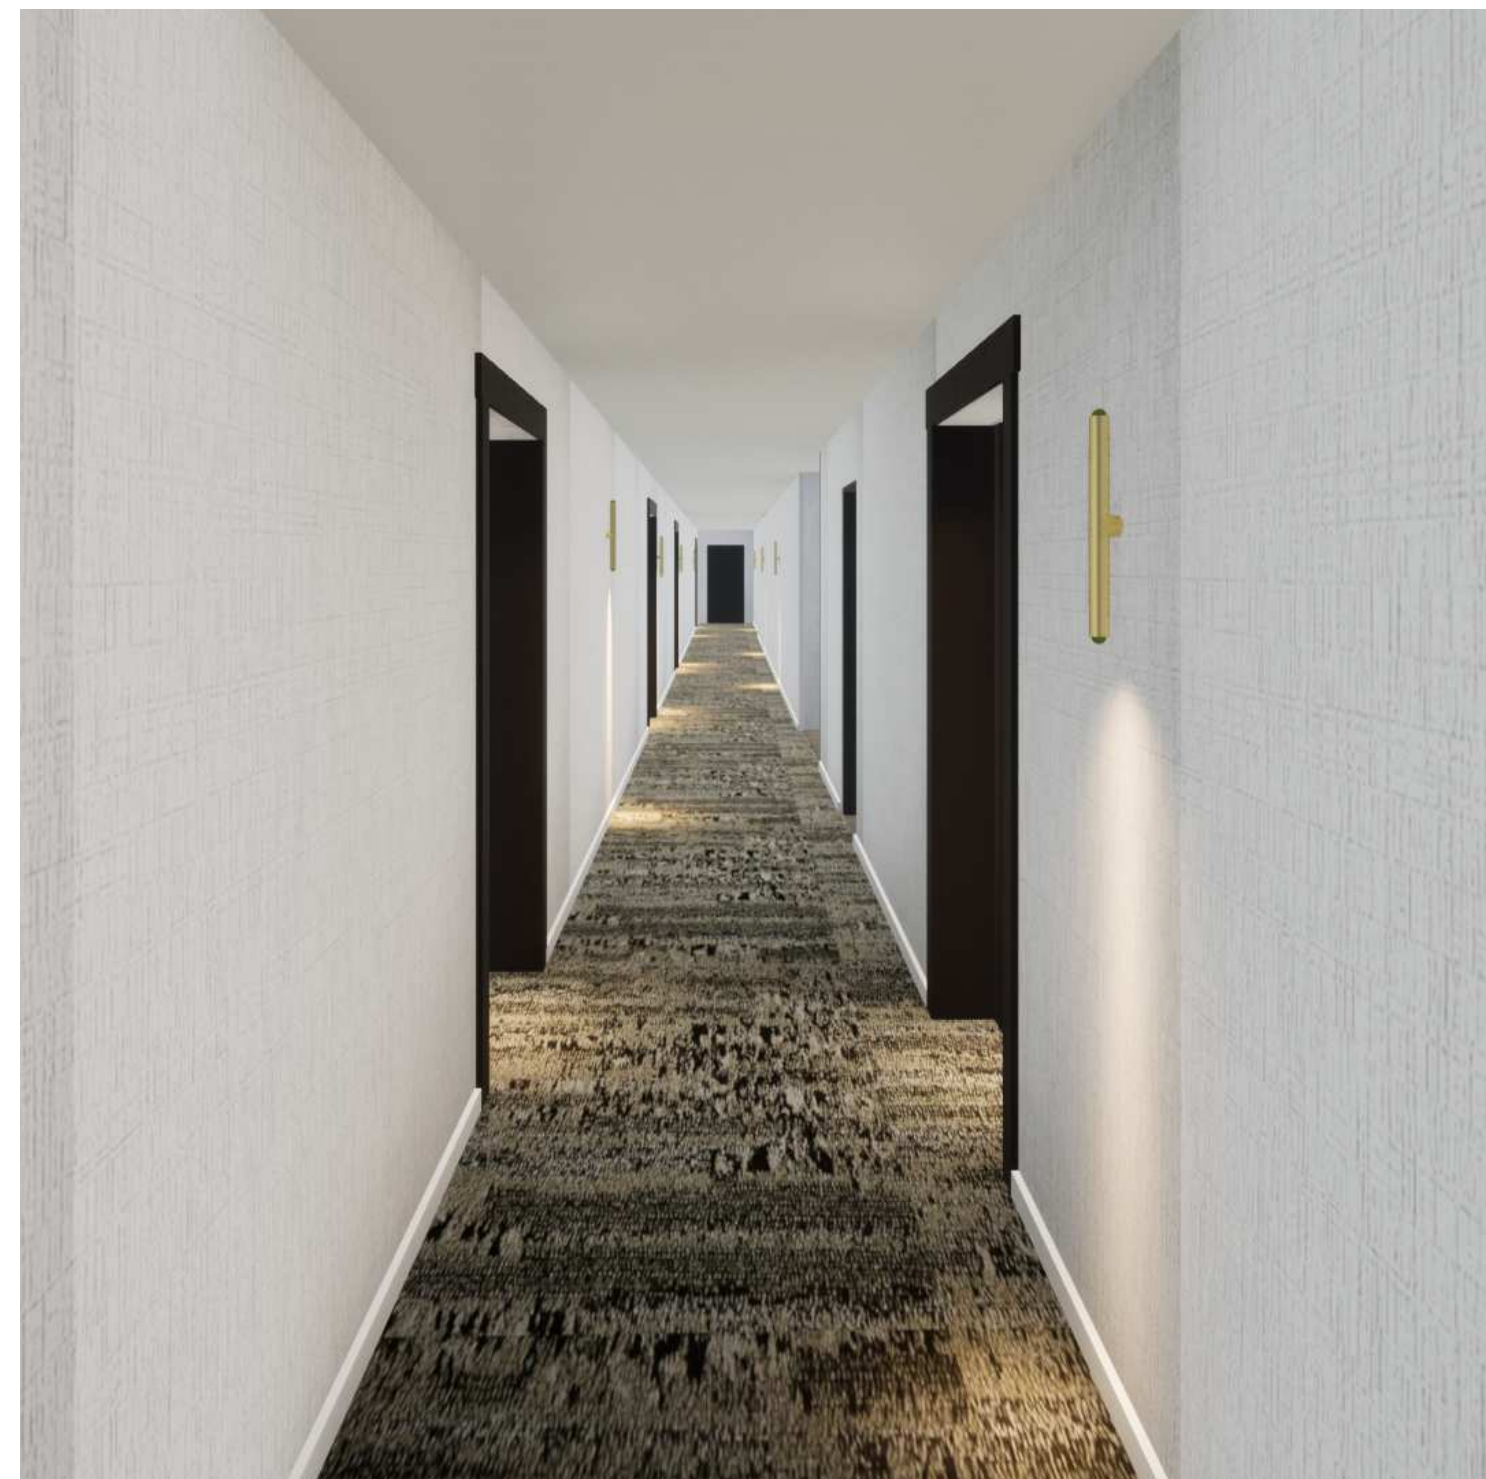


EXISTING CORRIDOR



PROPOSED MULTI-PURPOSE ROOM

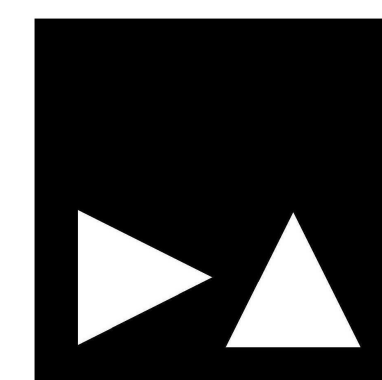


da | design inc

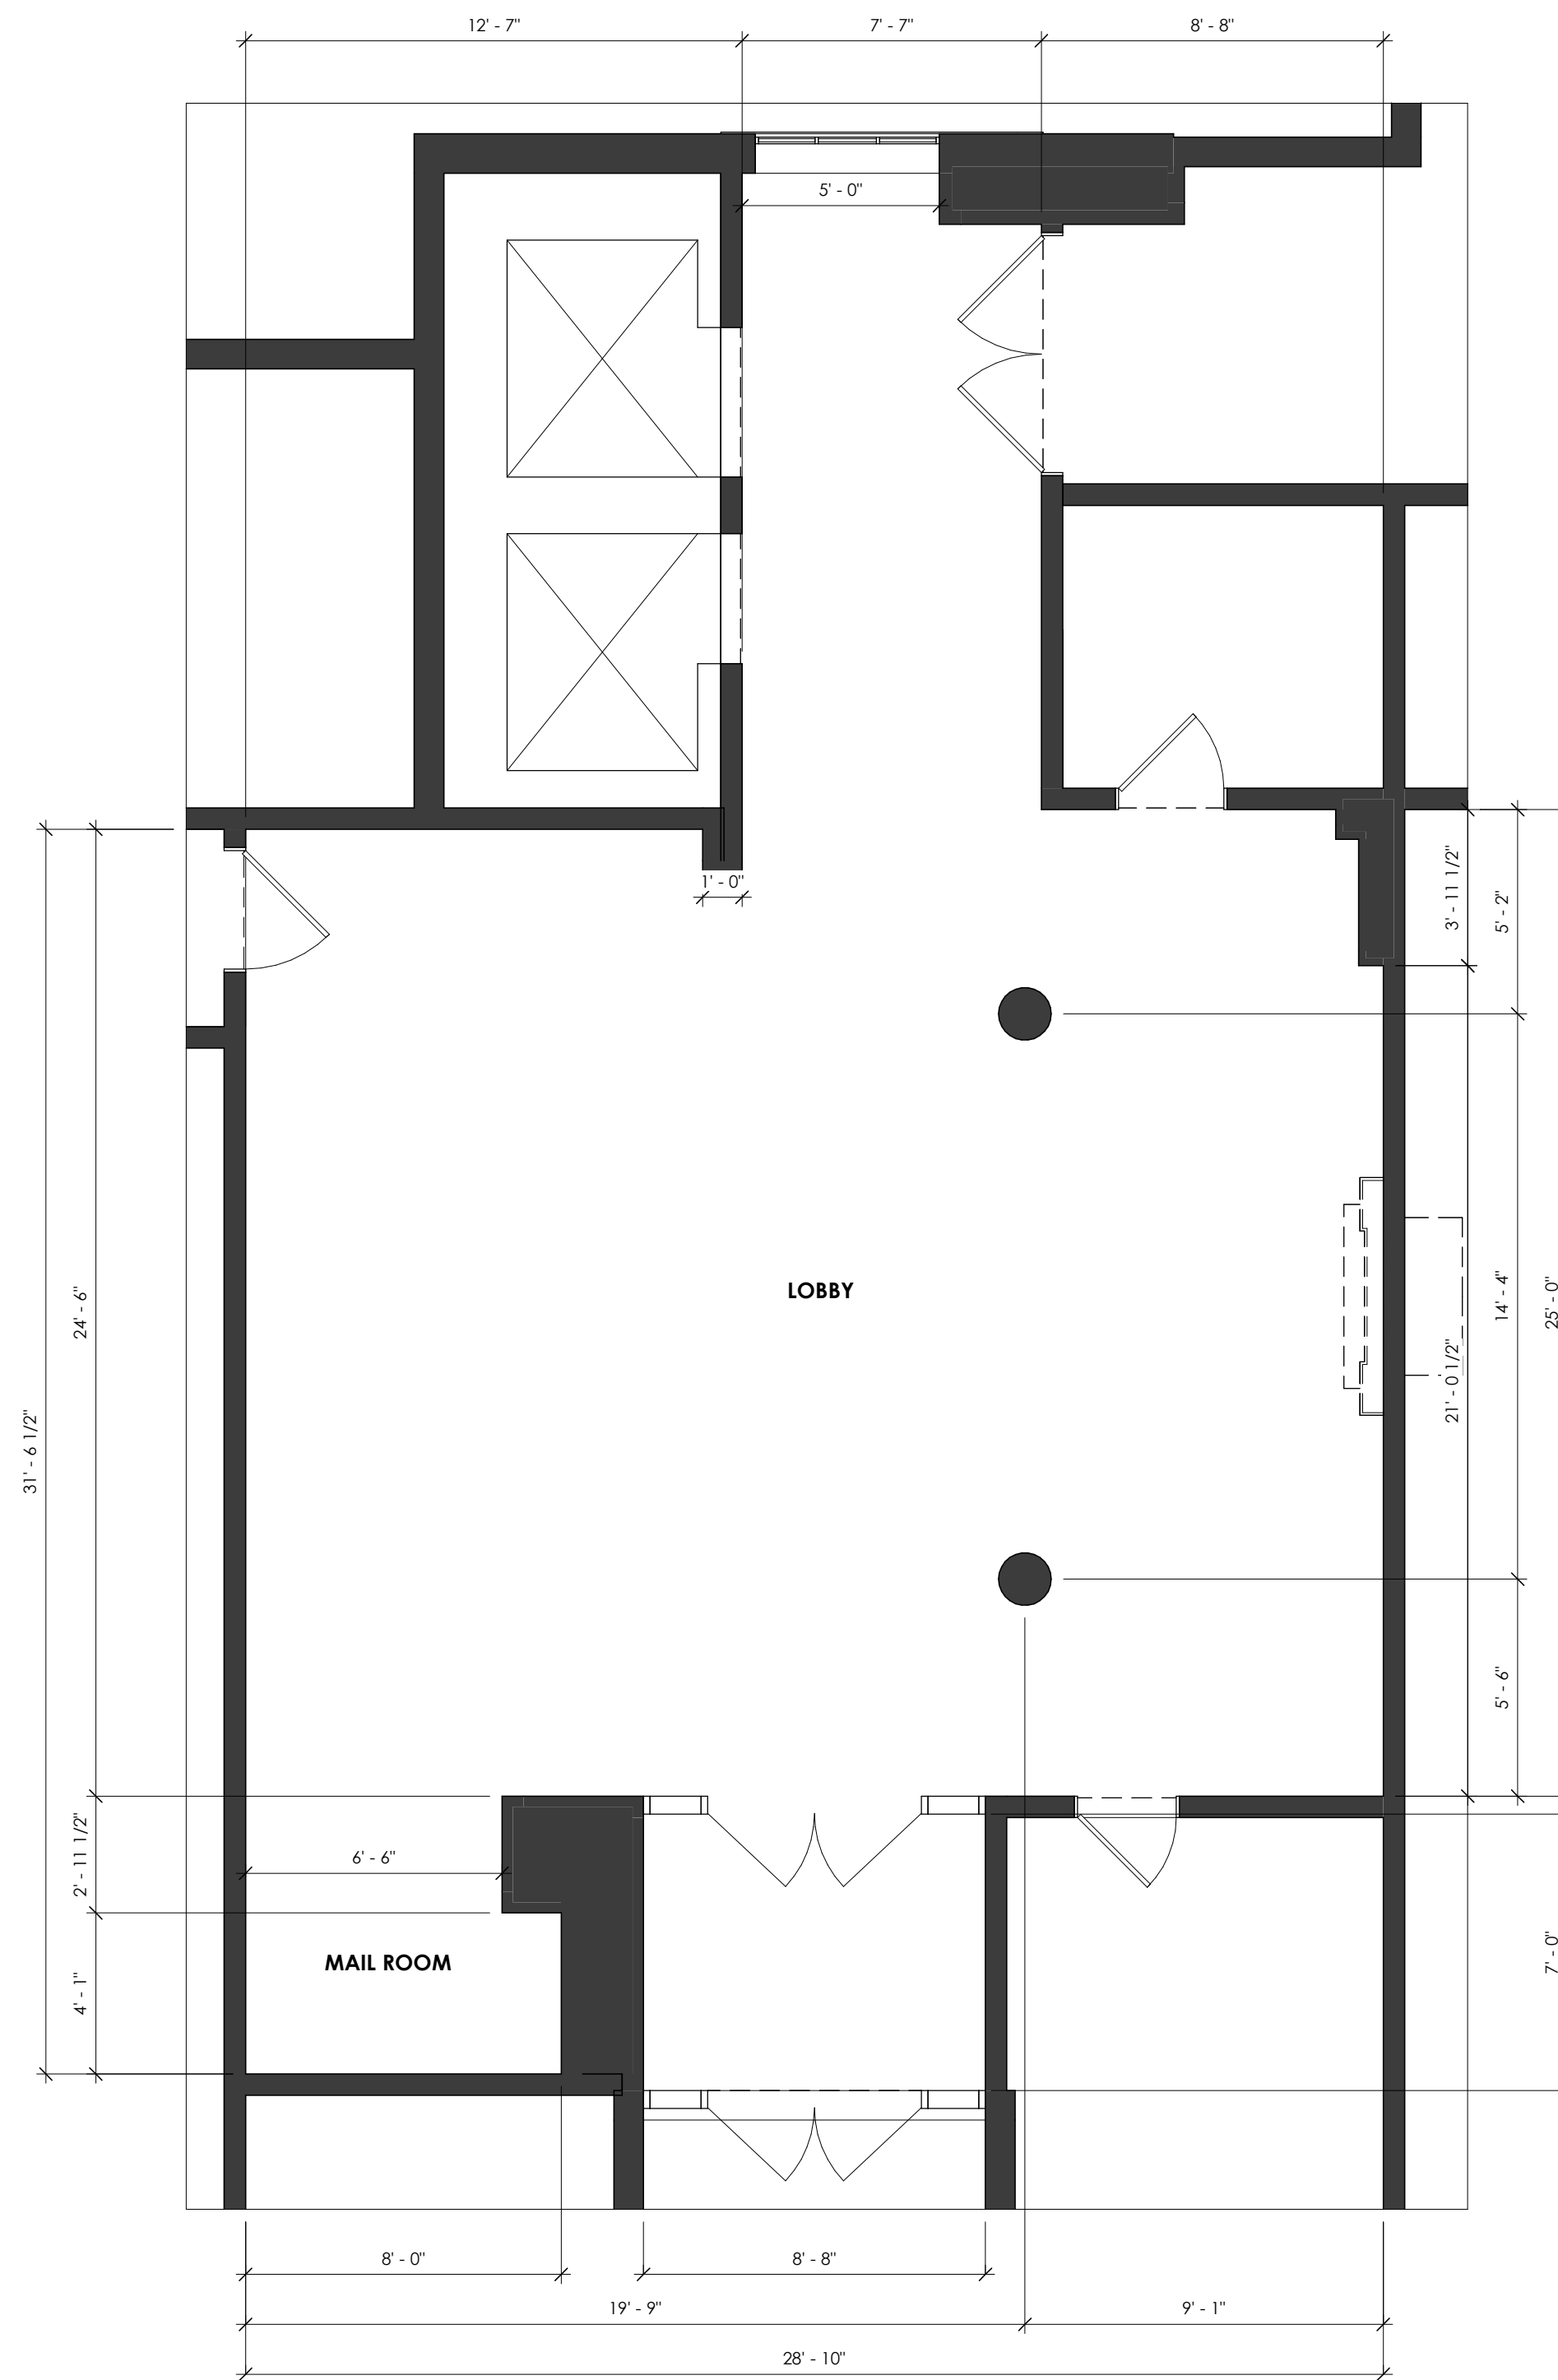

EXISTING GROUND FLOOR

1/4" = 1'-0"

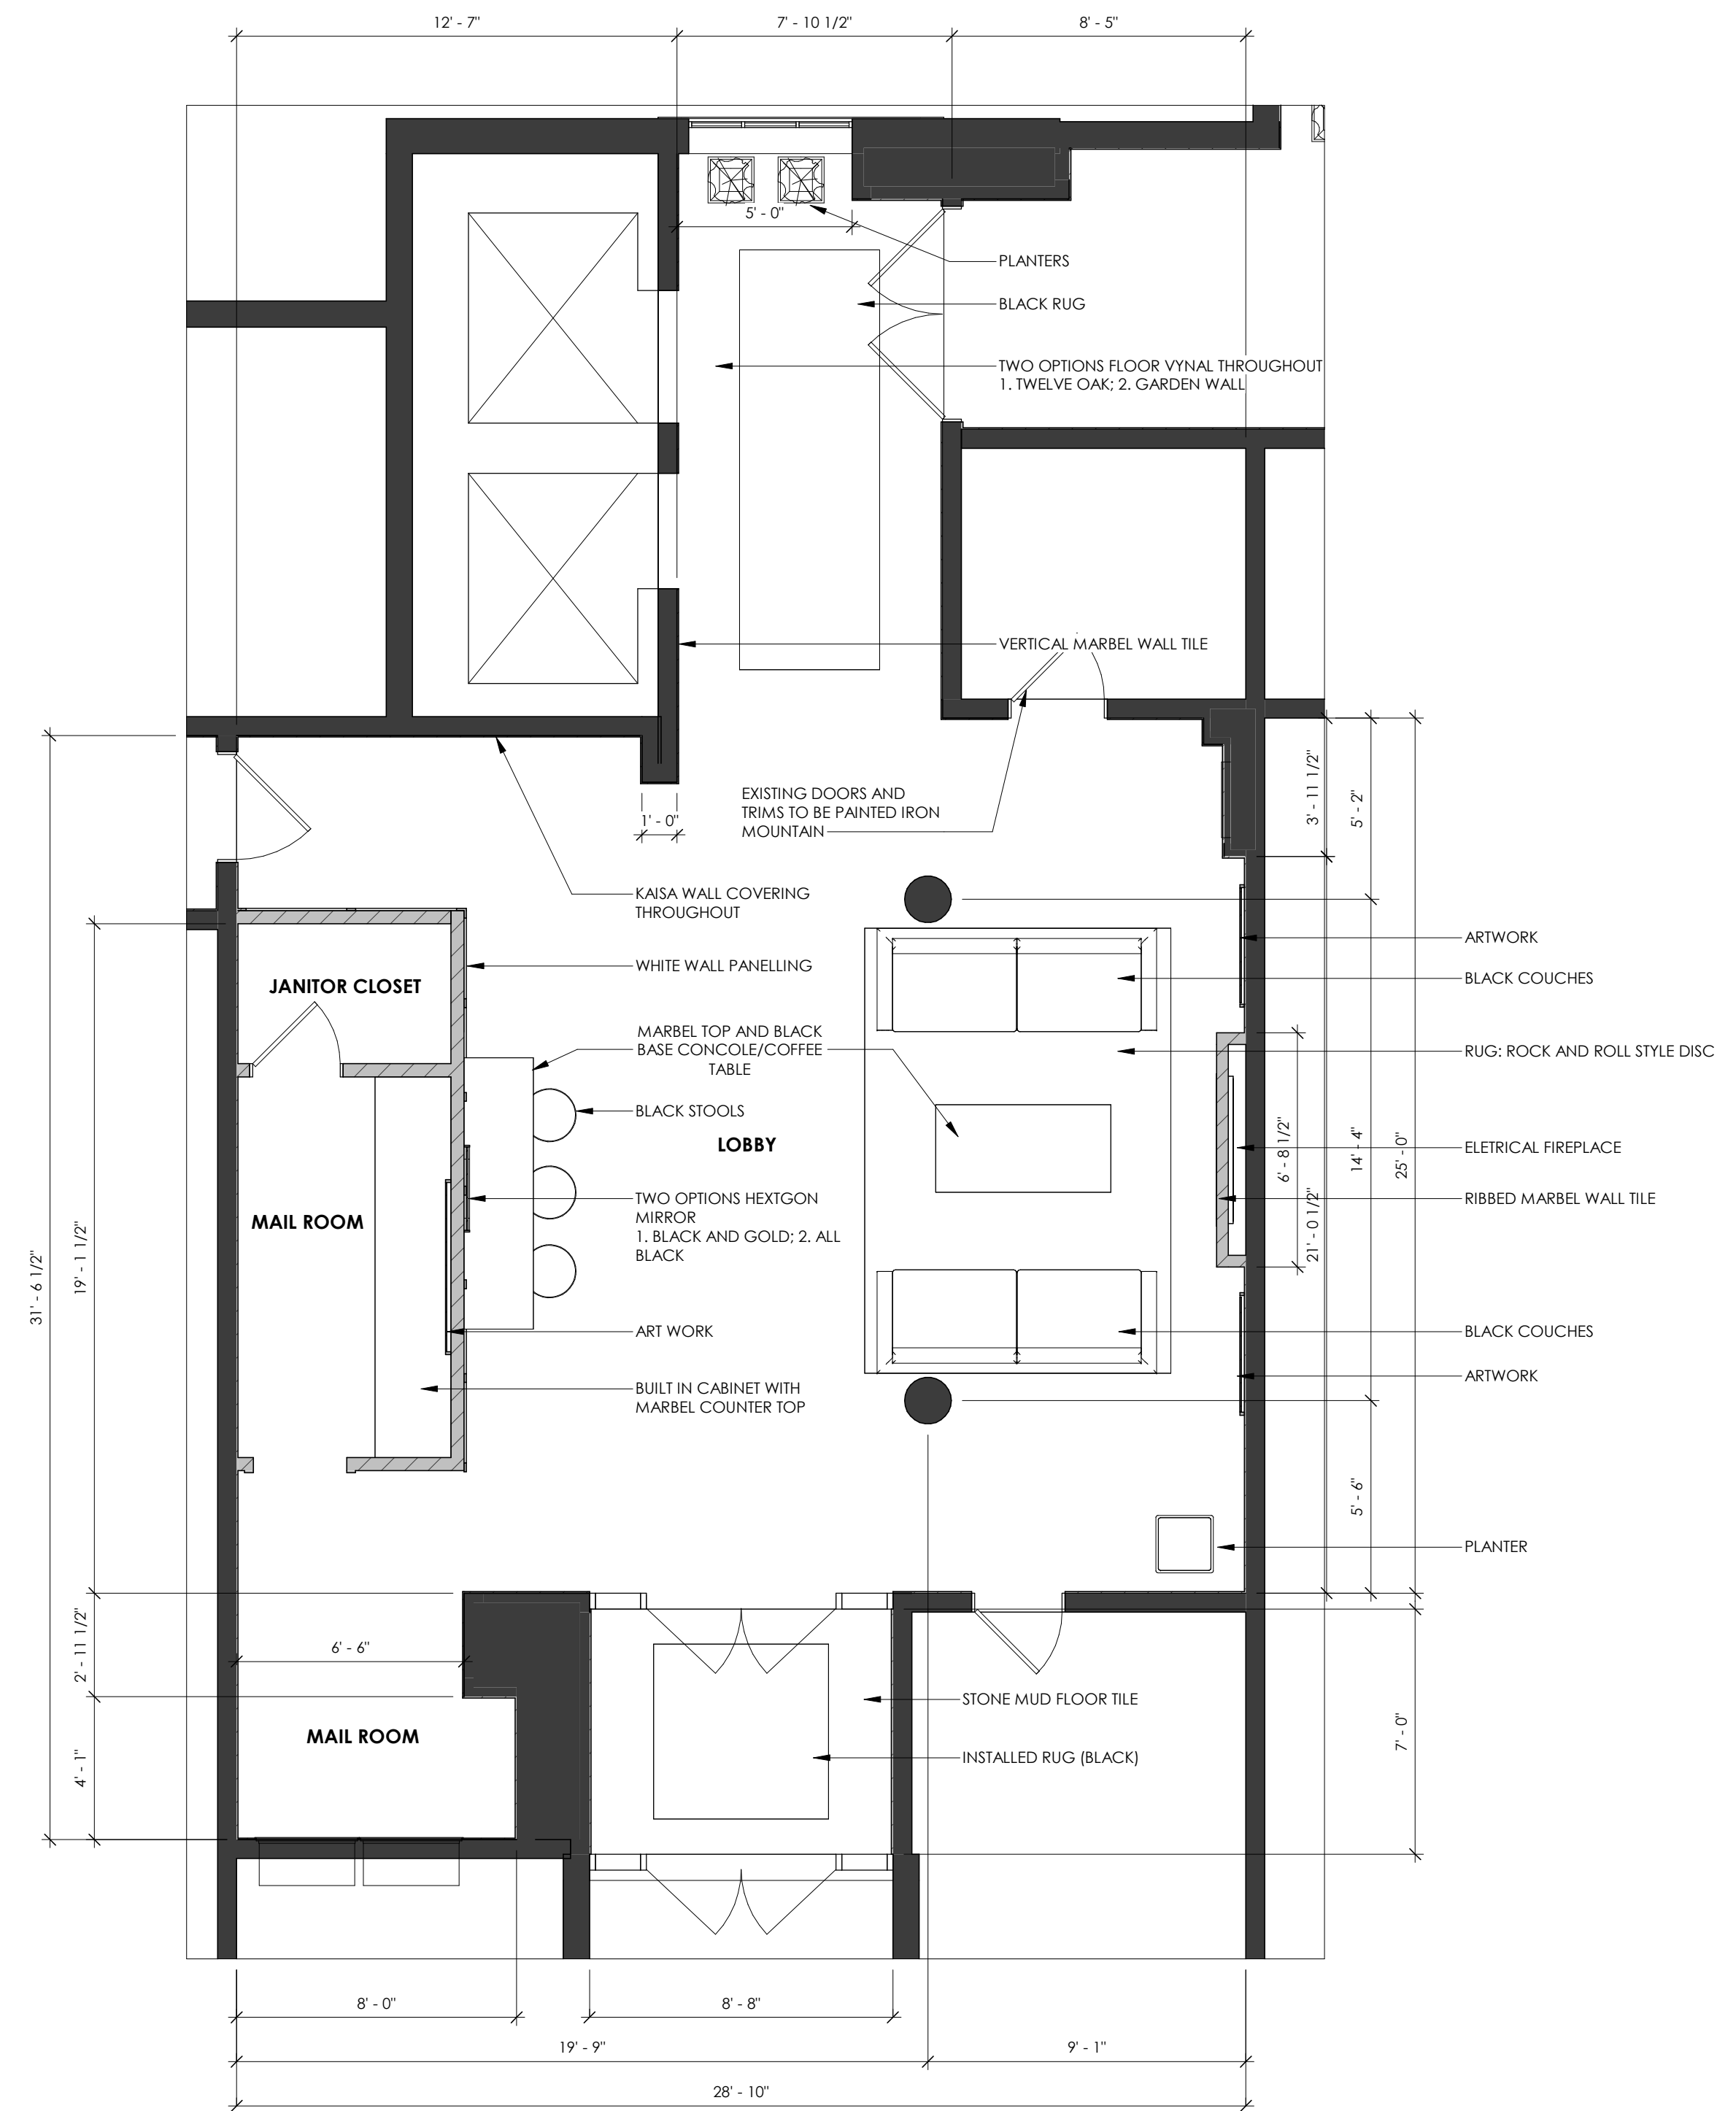

PROPOSED GROUND FLOOR

1/4" = 1'-0"

GROUND FLOOR PLAN

CONDOMINIUM INTERIOR RENOVATION

185 ROBINSON STREET, OAKVILLE, ONTARIO, L6J 7P6




EXISTING GROUND FLOOR LOBBY



EXISTING GROUND FLOOR LOBBY



PROPOSED GROUND FLOOR LOBBY

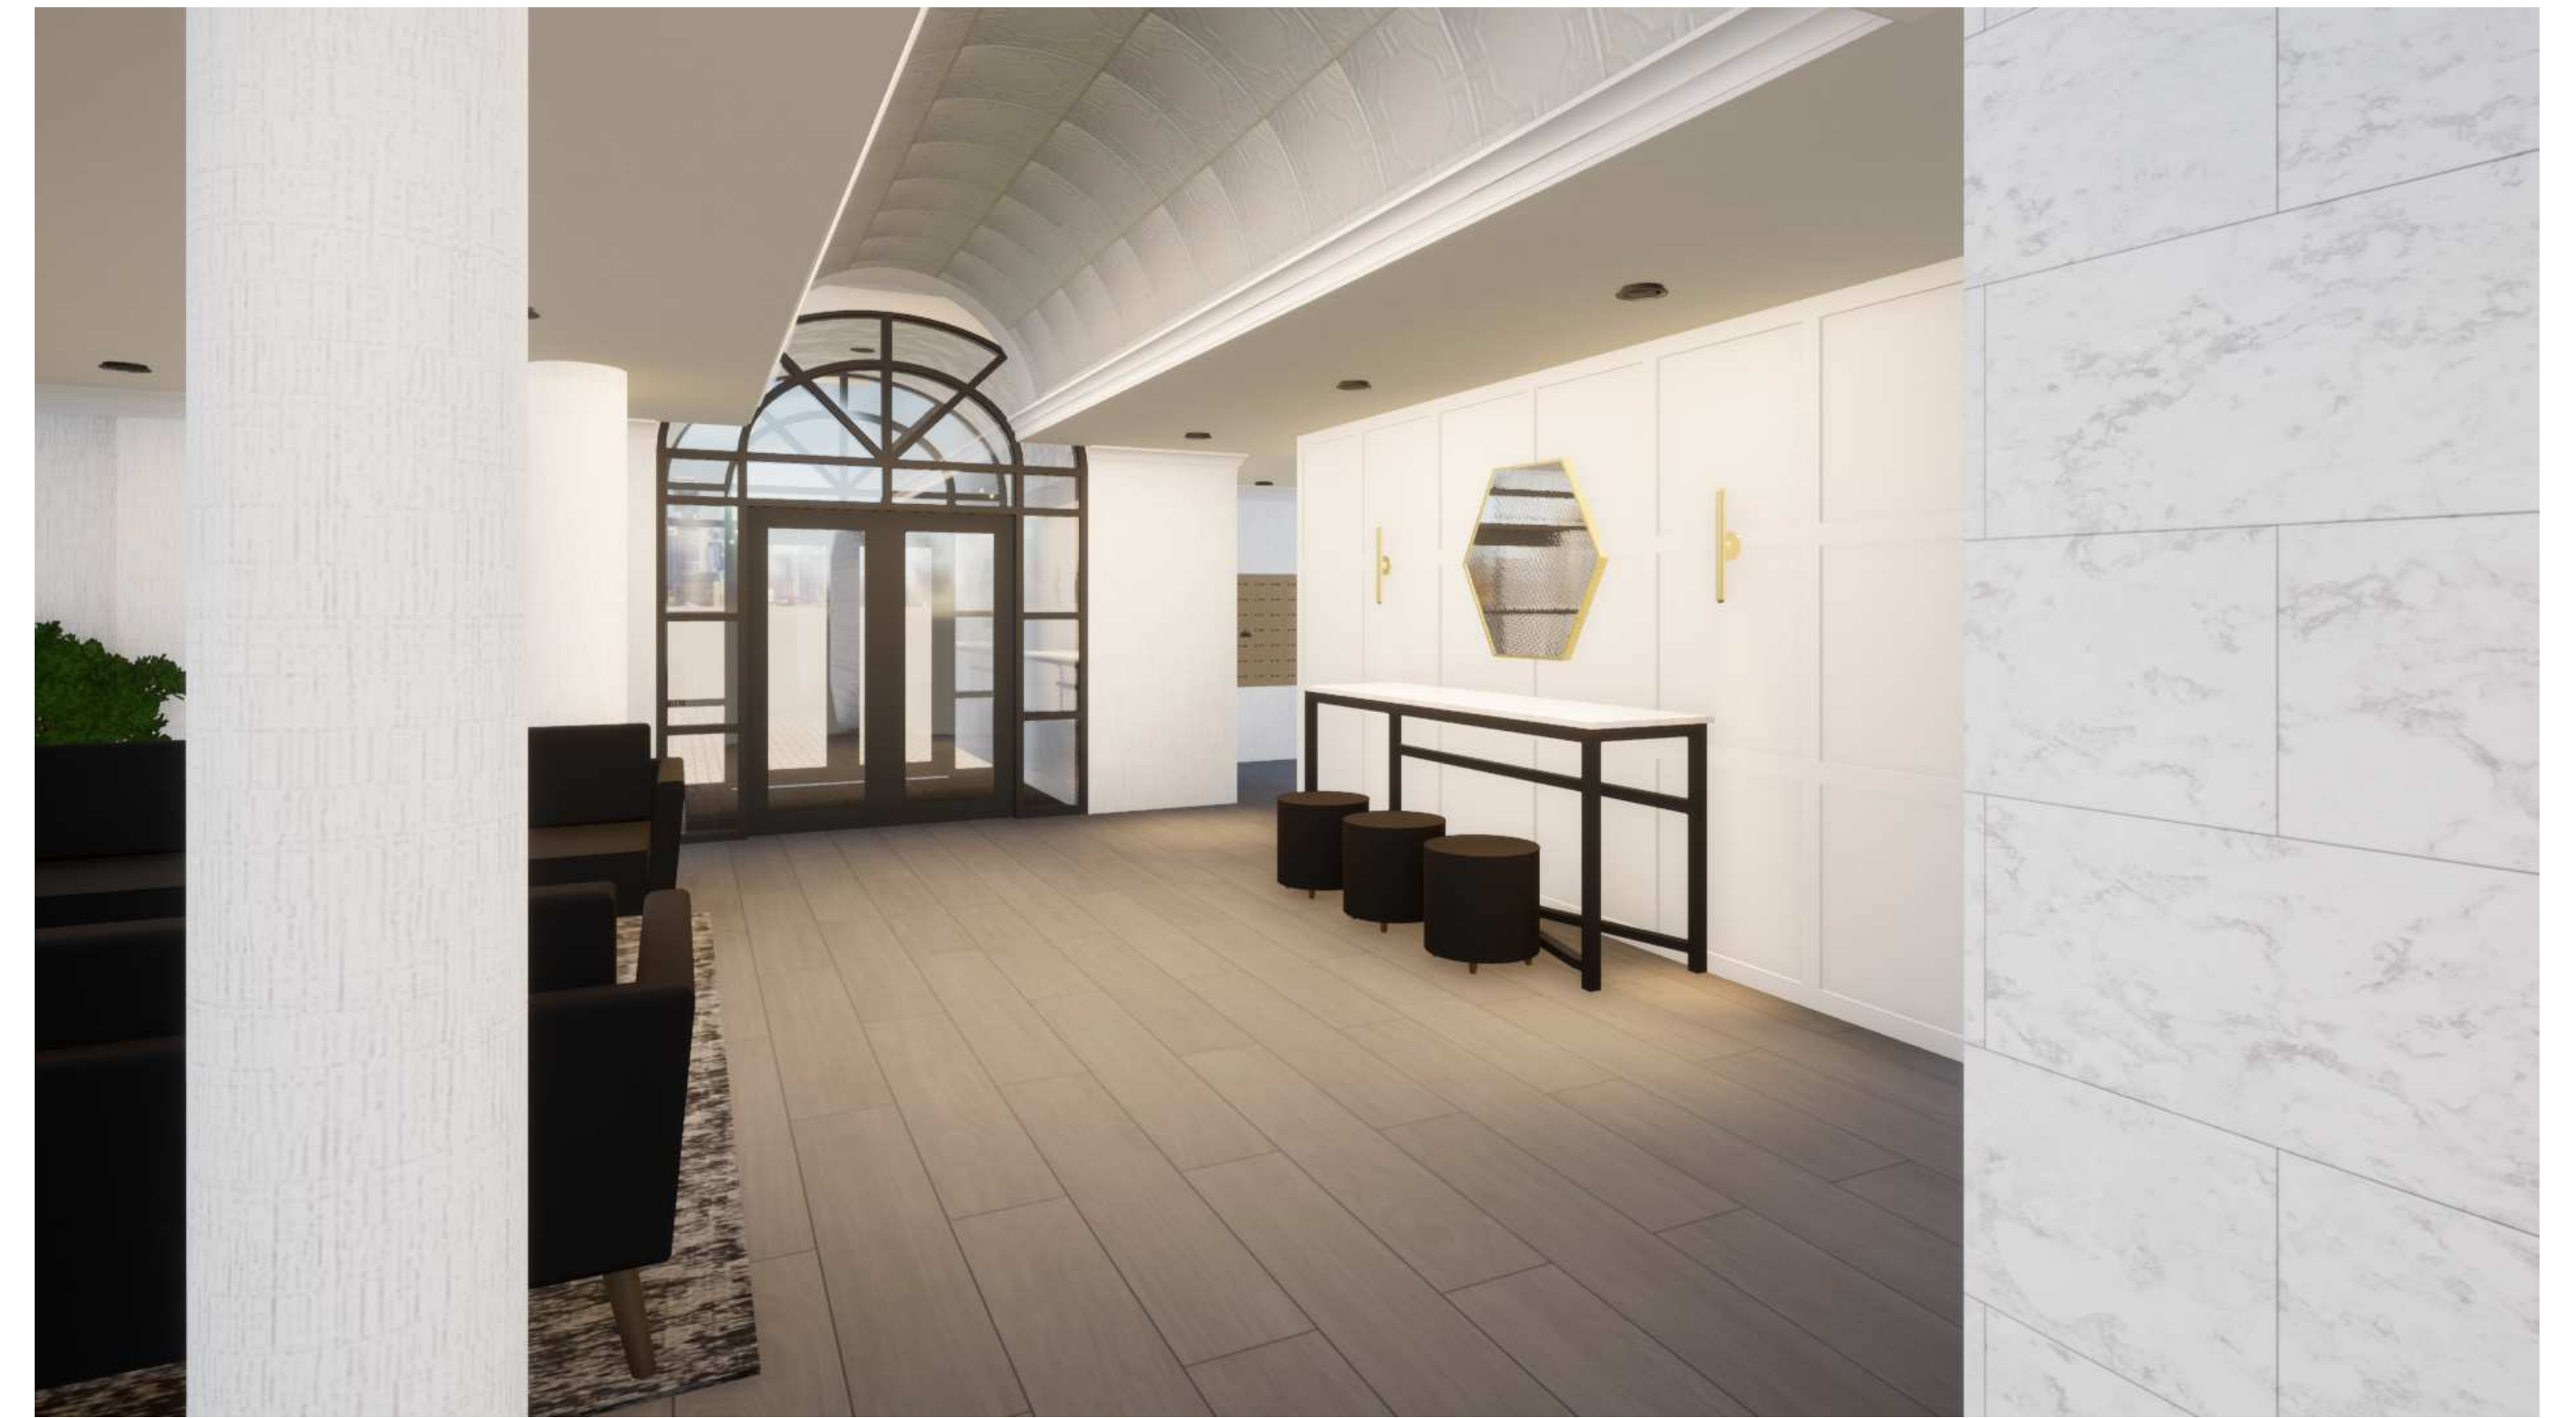


PROPOSED GROUND FLOOR LOBBY


RENDERS

CONDOMINIUM INTERIOR RENOVATION
185 ROBINSON STREET, OAKVILLE, ONTARIO, L6J 7P6

A1.5

OWNERS: HALTON CONDOMINIUM CORPORATION 258
DATE: FEBRUARY 2023

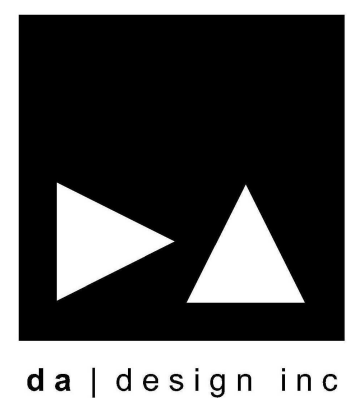

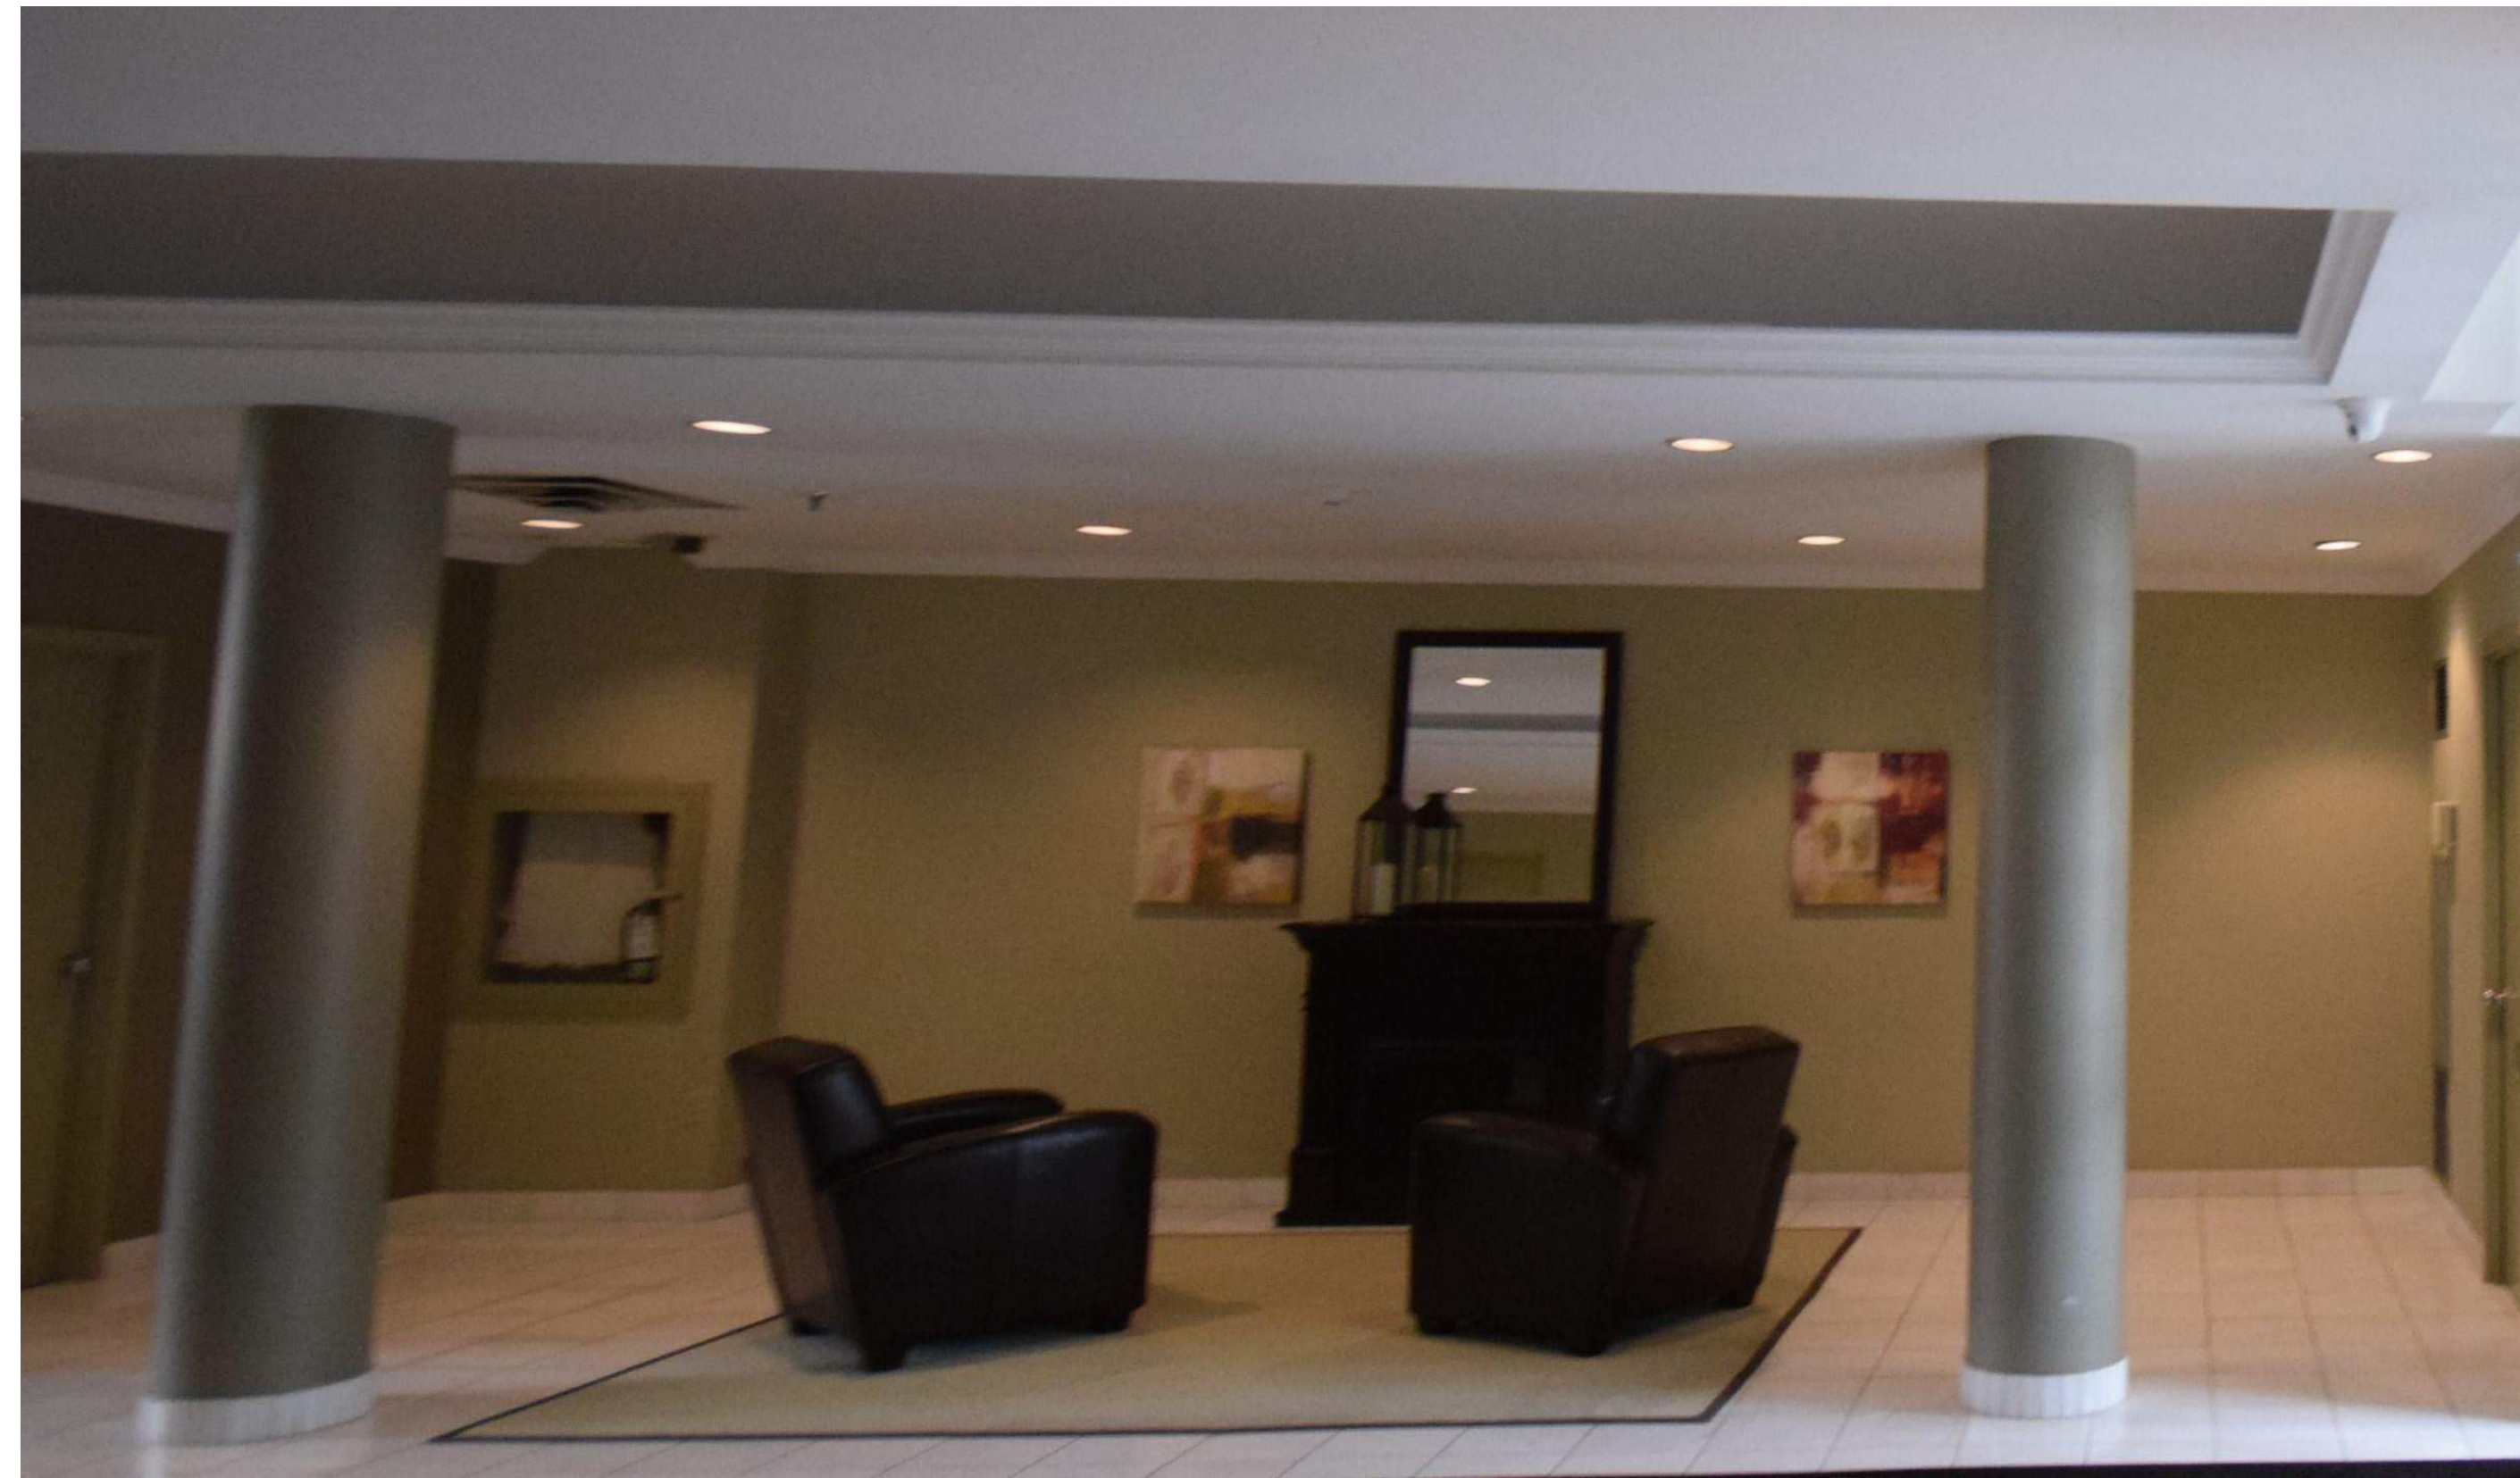

EXISTING GROUND FLOOR LOBBY



EXISTING GROUND FLOOR LOBBY



PROPOSED GROUND FLOOR LOBBY




PROPOSED GROUND FLOOR LOBBY

RENDERS

CONDOMINIUM INTERIOR RENOVATION
185 ROBINSON STREET, OAKVILLE, ONTARIO, L6J 7P6

A1.6

OWNERS: HALTON CONDOMINIUM CORPORATION 258
DATE: FEBRUARY 2023

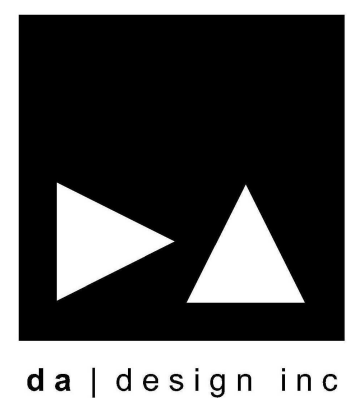



EXISTING LOBBY ELEVATOR



PROPOSED LOBBY ELEVATOR

RENDERS

CONDOMINIUM INTERIOR RENOVATION
185 ROBINSON STREET, OAKVILLE, ONTARIO, L6J 7P6

A1.7

OWNERS: HALTON CONDOMINIUM CORPORATION 258
DATE: FEBRUARY 2023




EXISTING TYP. ELEVATOR LOBBY




EXISTING TYP. CORRIDOR



PROPOSED TYP. ELEVATOR LOBBY OP1

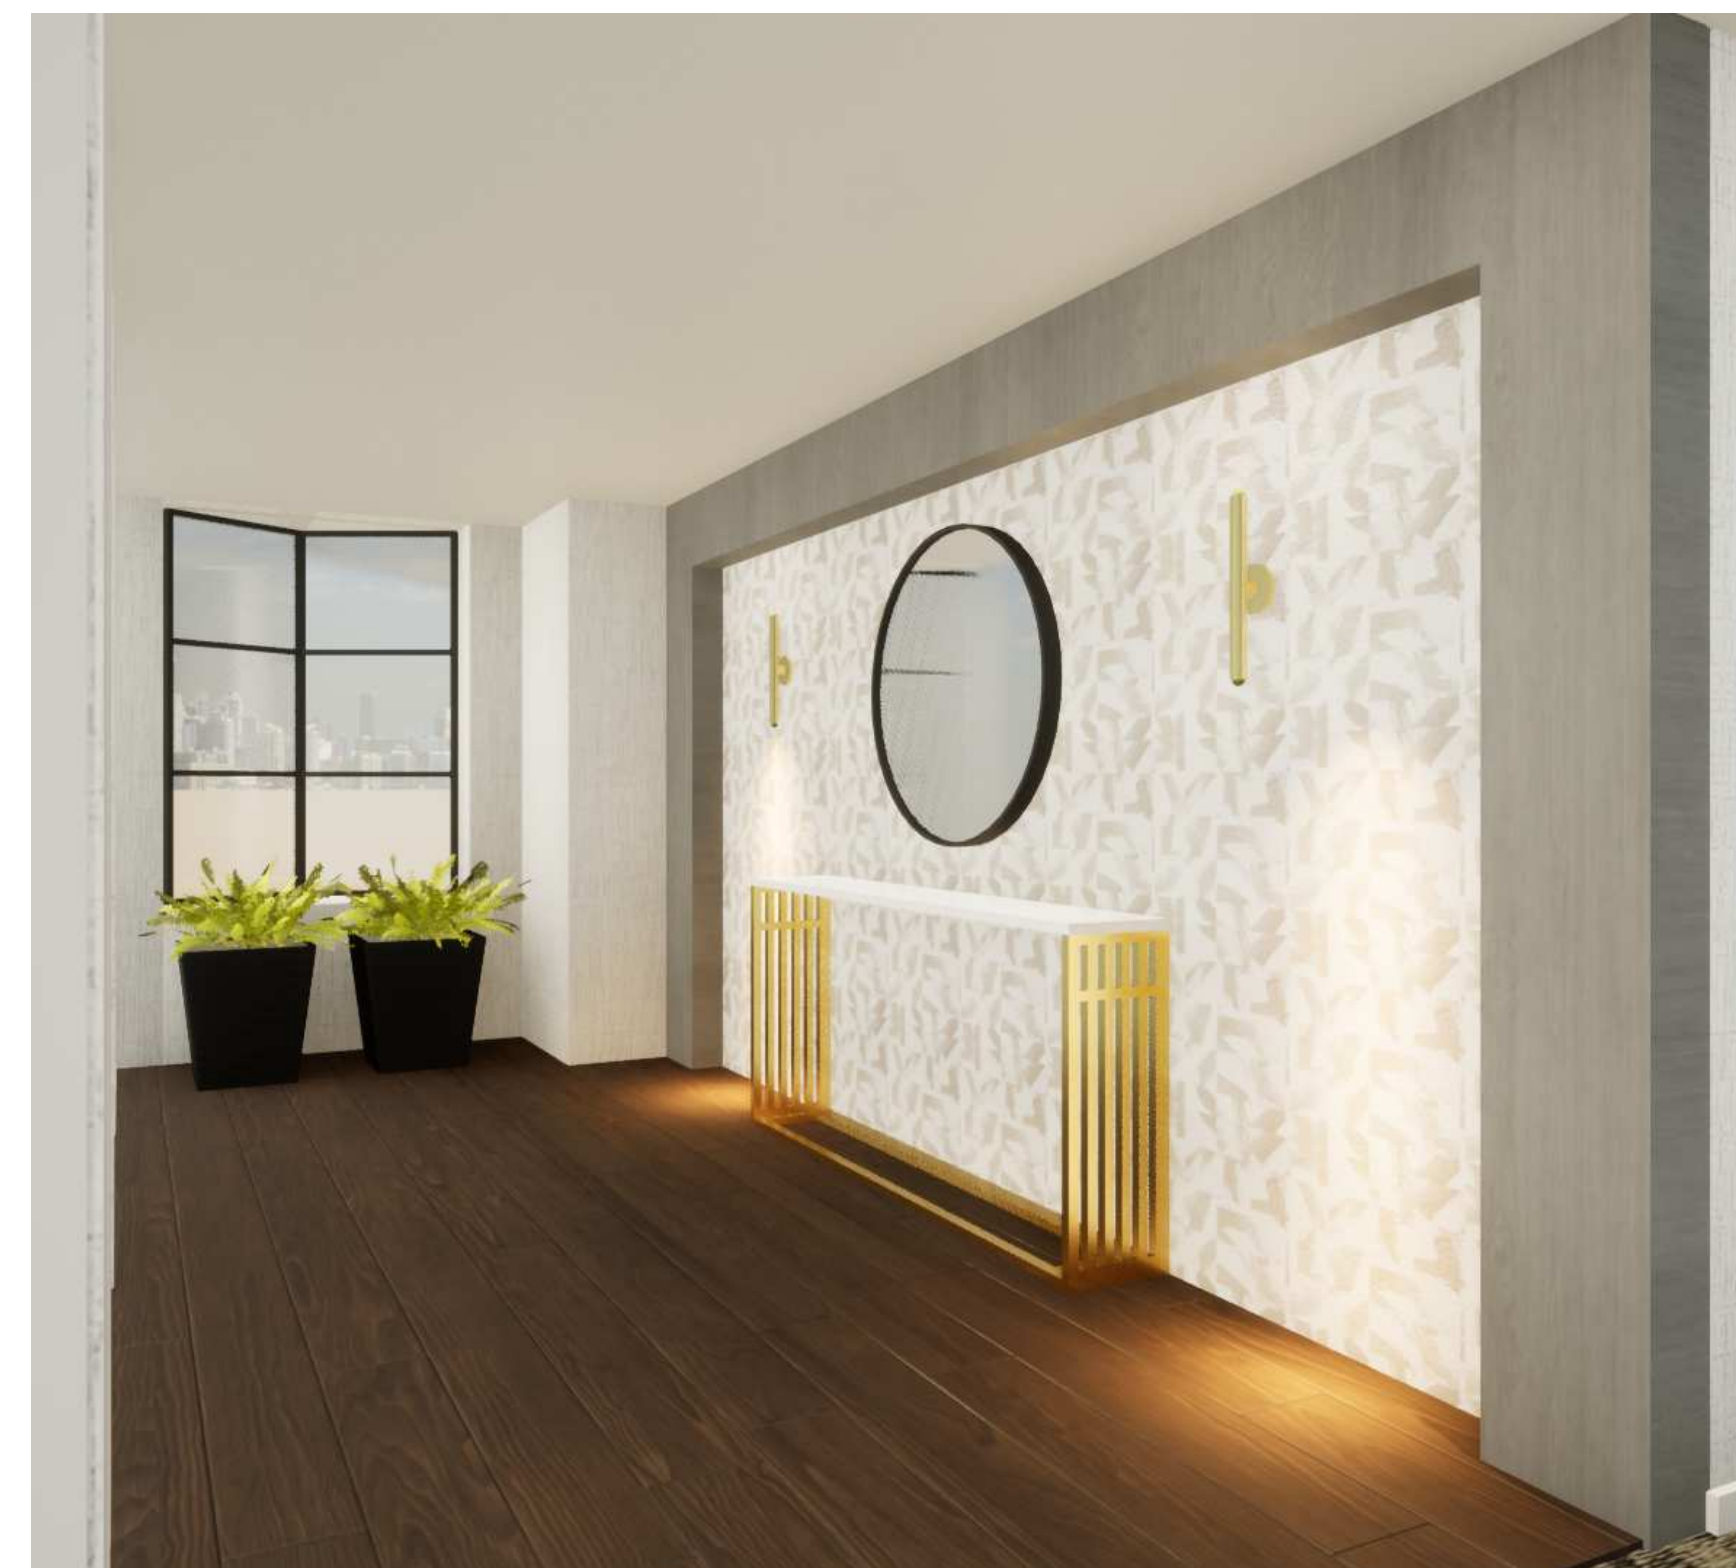

PROPOSED TYP. ELEVATOR LOBBY OP2

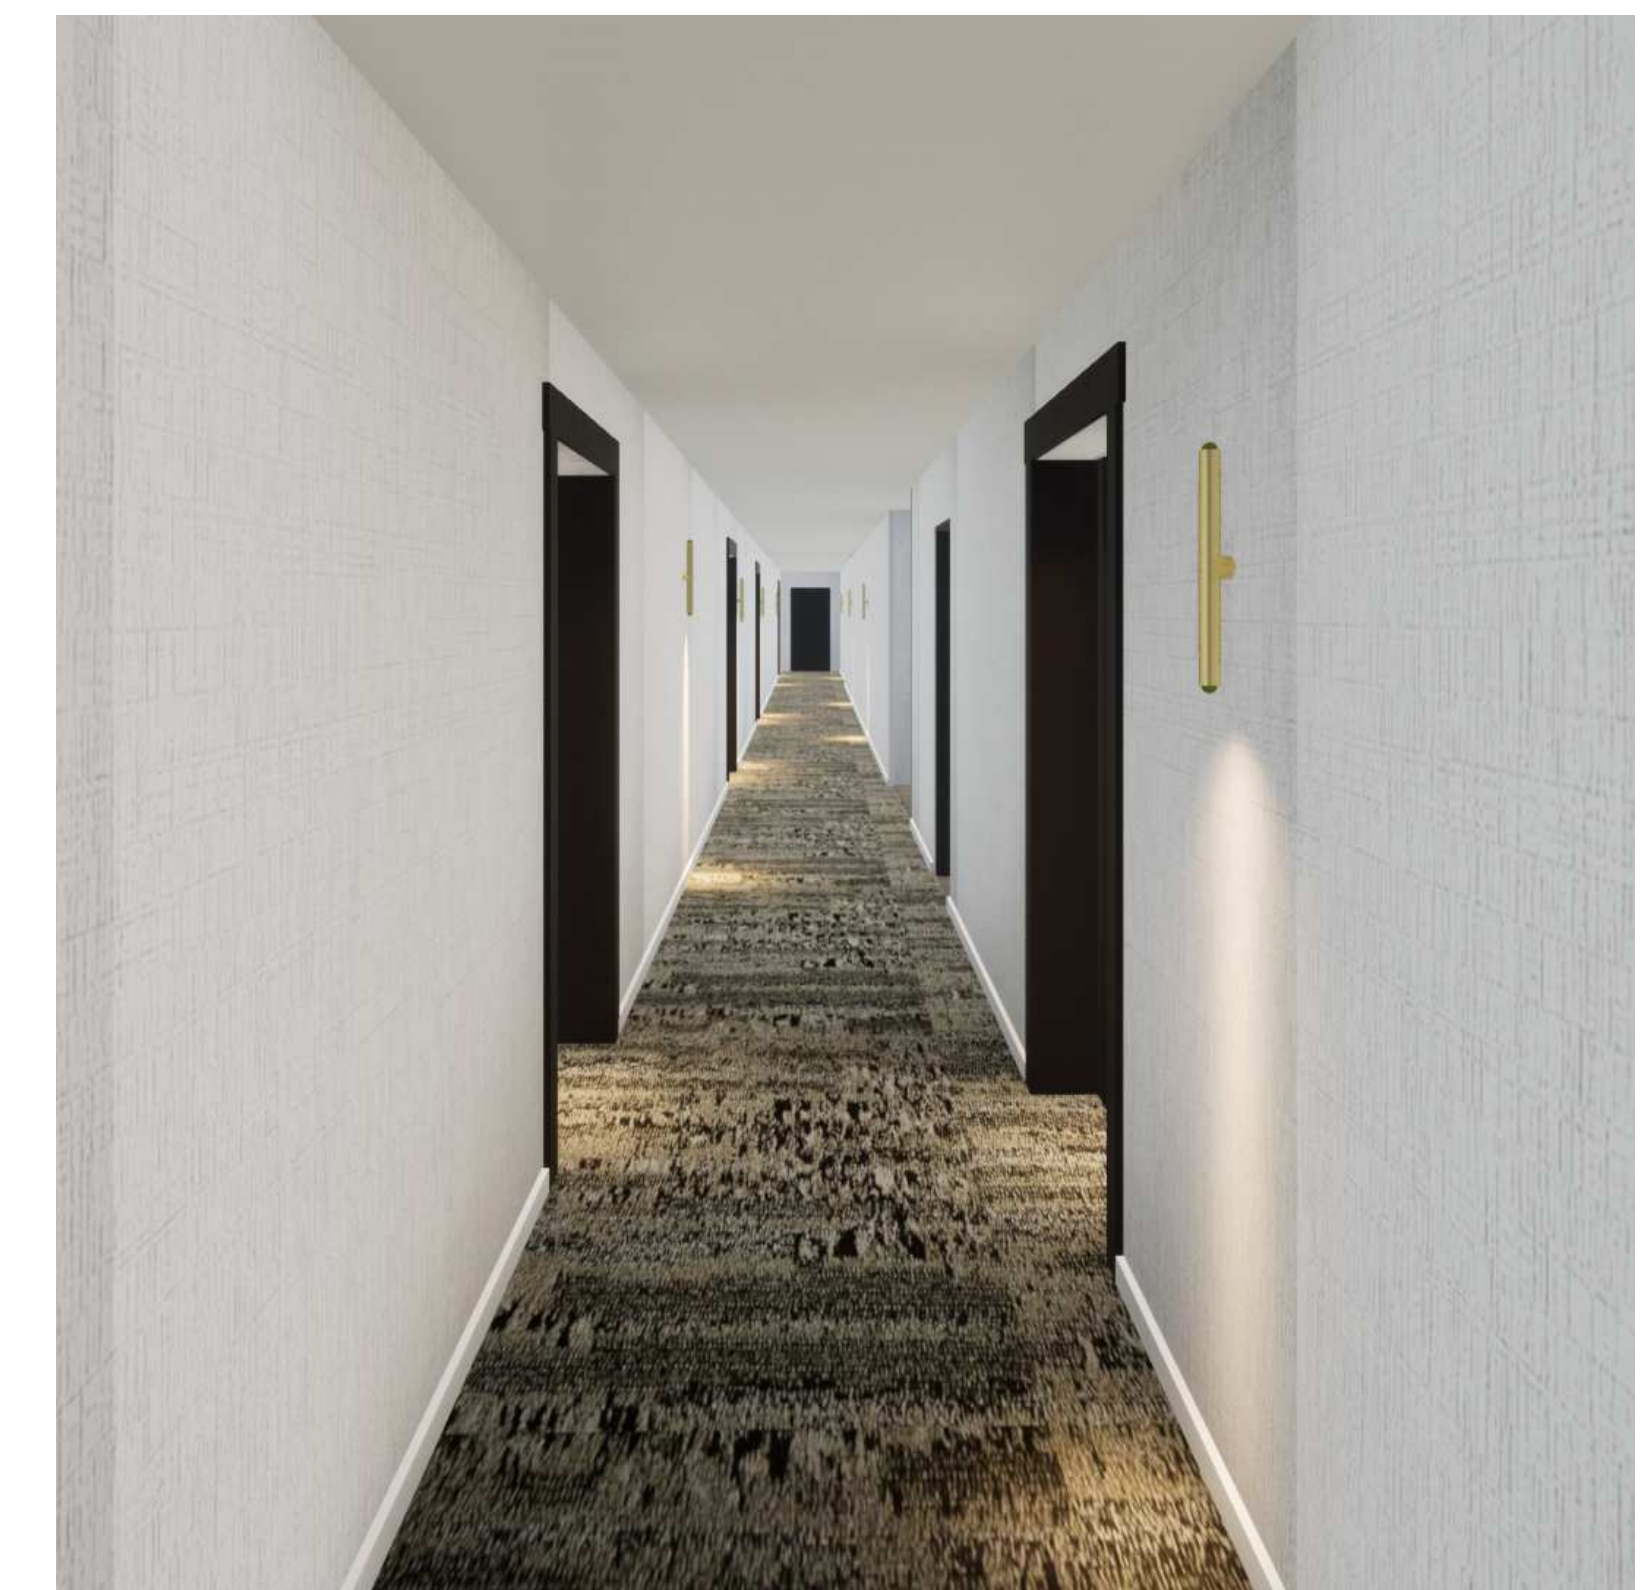

TYP. CORRIDOR

RENDERS

CONDOMINIUM INTERIOR RENOVATION
185 ROBINSON STREET, OAKVILLE, ONTARIO, L6J 7P6



EXISTING PARKING GARAGE 1&2




PROPOSED PARKING GARAGE 1&2

RENDERS

CONDOMINIUM INTERIOR RENOVATION
185 ROBINSON STREET, OAKVILLE, ONTARIO, L6J 7P6

A3.2

OWNERS: HALTON CONDOMINIUM CORPORATION 258
DATE: FEBRUARY 2023

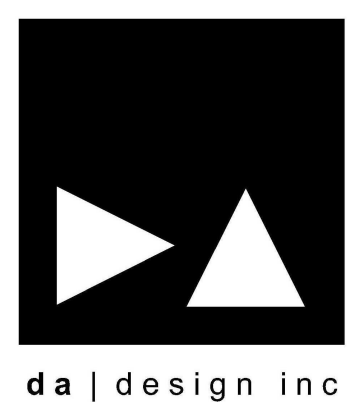



EXISTING MULTI-PURPOSE ROOM



PROPOSED MULTI-PURPOSE ROOM



RENDERS

CONDOMINIUM INTERIOR RENOVATION
185 ROBINSON STREET, OAKVILLE, ONTARIO, L6J 7P6

