


GLENFIELD ROAD

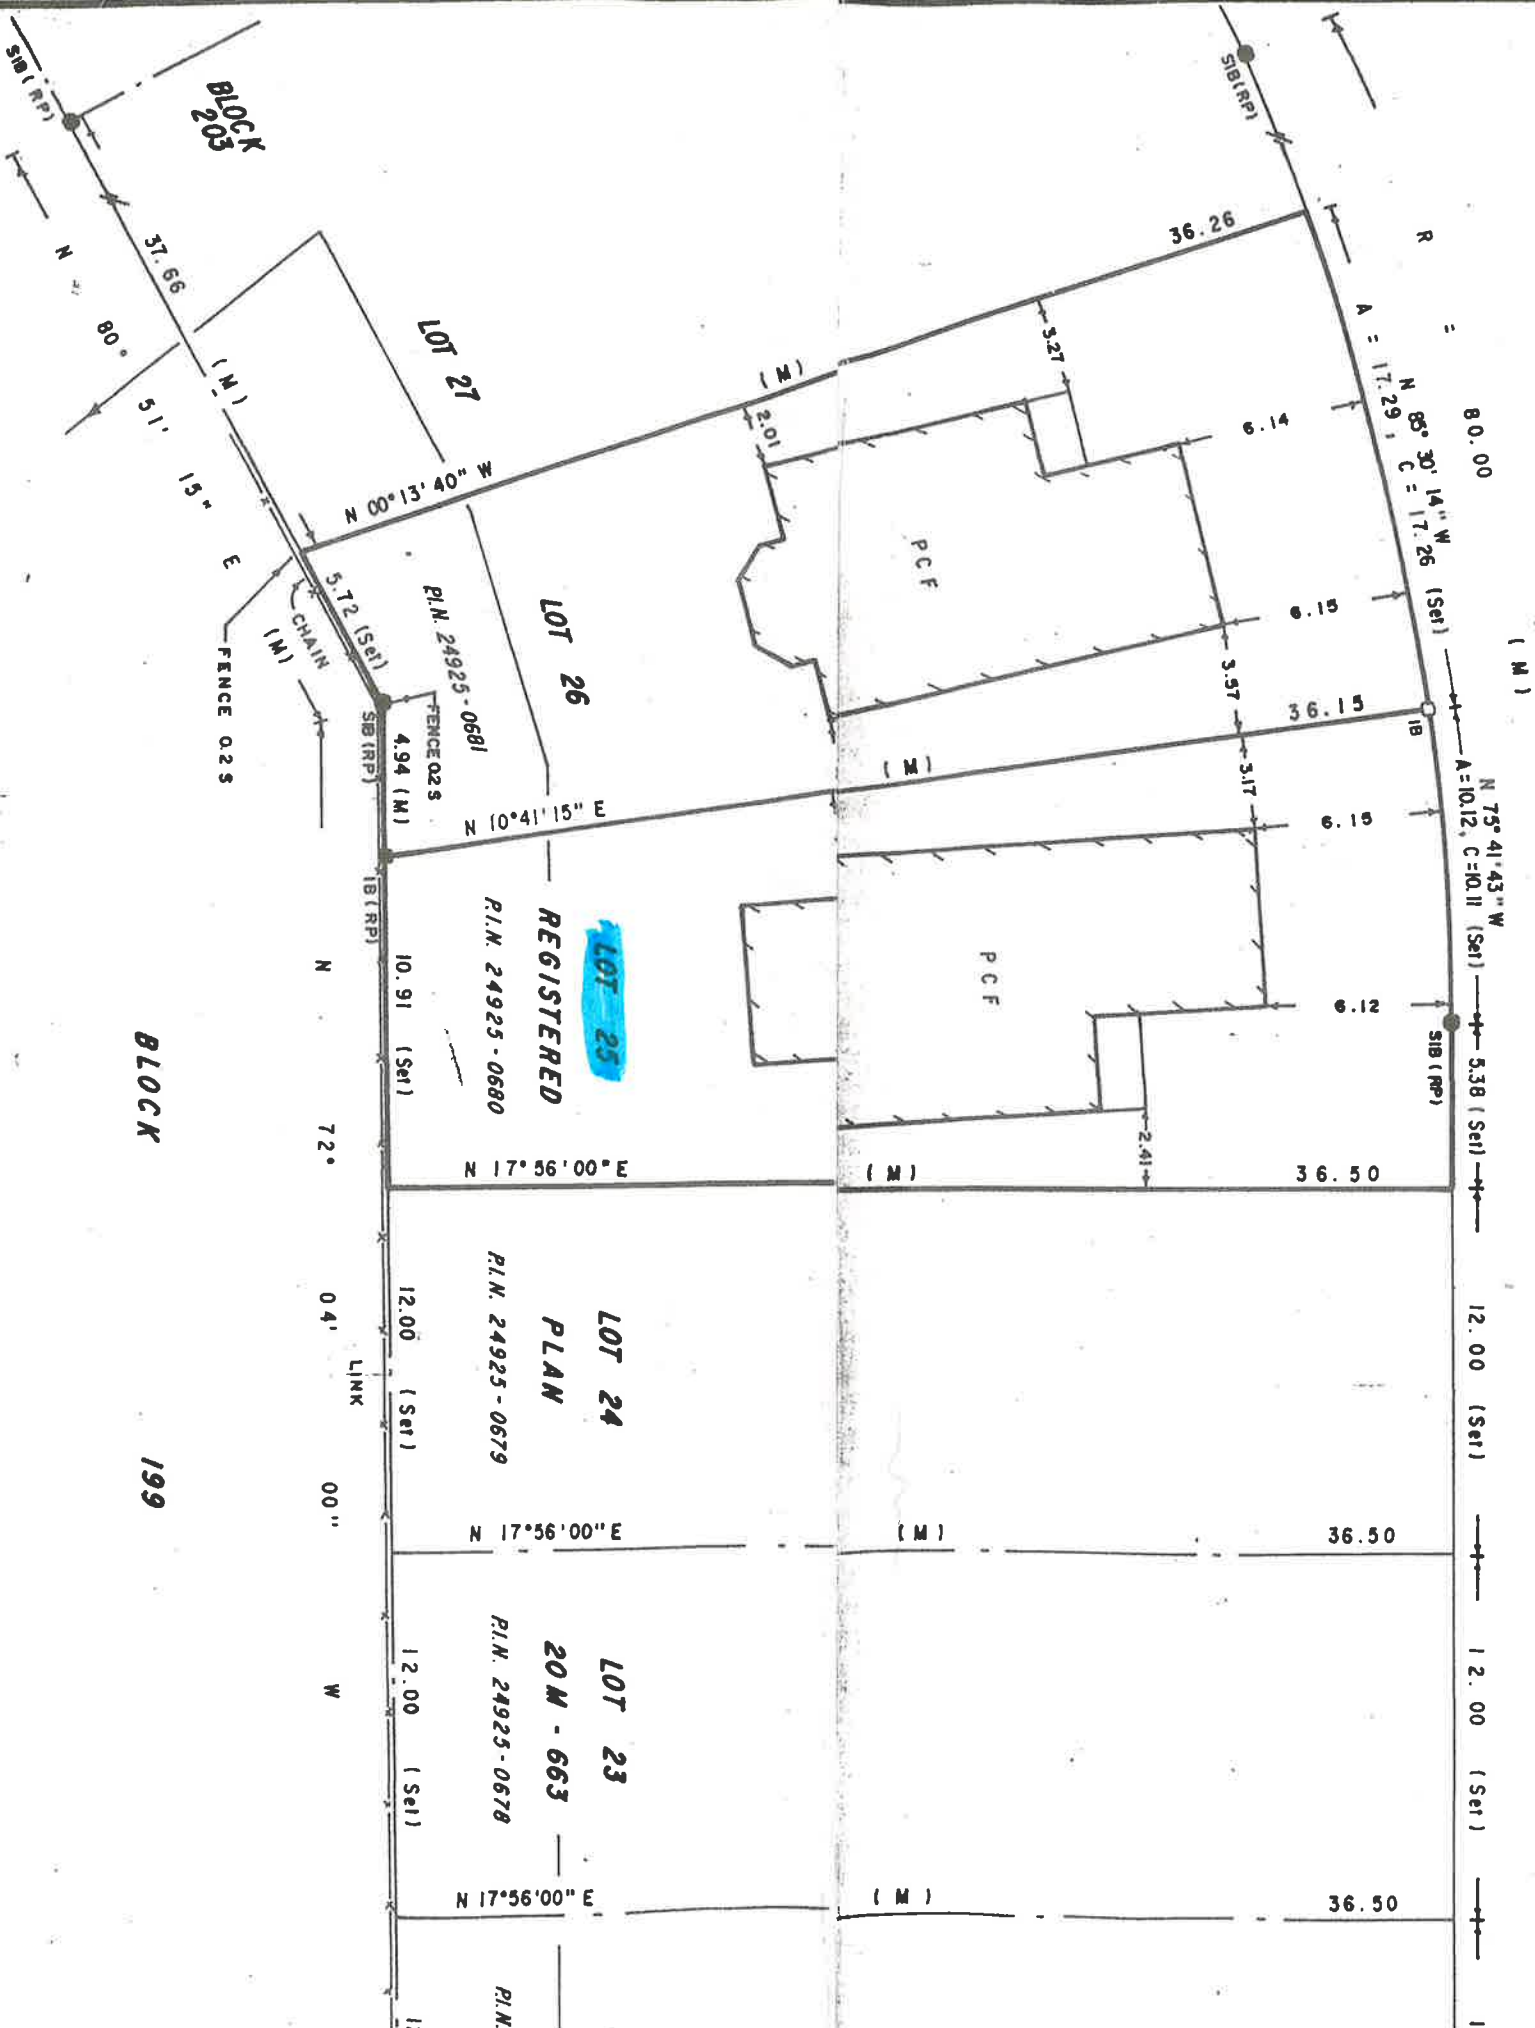

METRIC

DISTANCES SHOWN ON THIS PLAN ARE IN METRES, AND CAN BE CONVERTED TO FEET BY DIVIDING BY 0.3048.

SURVEYOR'S CERTIFICATE

- I CERTIFY THAT:
1. THIS SURVEY AND PLAN ARE CORRECT AND IN ACCORDANCE WITH THE SURVEY ACT, THE SURVEYORS ACT, THE LAND TITLES ACT AND THE REGULATIONS MADE UNDER THEM.
 2. THIS SURVEY WAS COMPLETED ON THE 19th DAY OF MARCH, 1998.

DATE MAR. 19, 1998

TIMOTHY A. YOUNG, B.A., BSC.
ONTARIO LAND SURVEYOR

THIS PLAN WAS

BEARING

BEARINGS ARE SOUTH LIMIT N 72° 04' 00" W

YOU

TO 395 THE WEST TORONTO, ONT.
DRAWN BY P.M.

ASSOCIATION OF ONTARIO LAND SURVEYORS

PLAN SUBMISSION FORM

1170674



THIS PLAN IS NOT VALID UNLESS IT IS AN EMBOSSED ORIGINAL COPY ISSUED BY THE SURVEYOR in accordance with Regulation 1025, Section 29(13).